


# DRY FIRE HYDRANT - DETAILS

NOTE: Check with local Fire Department  
for approved type of connection.

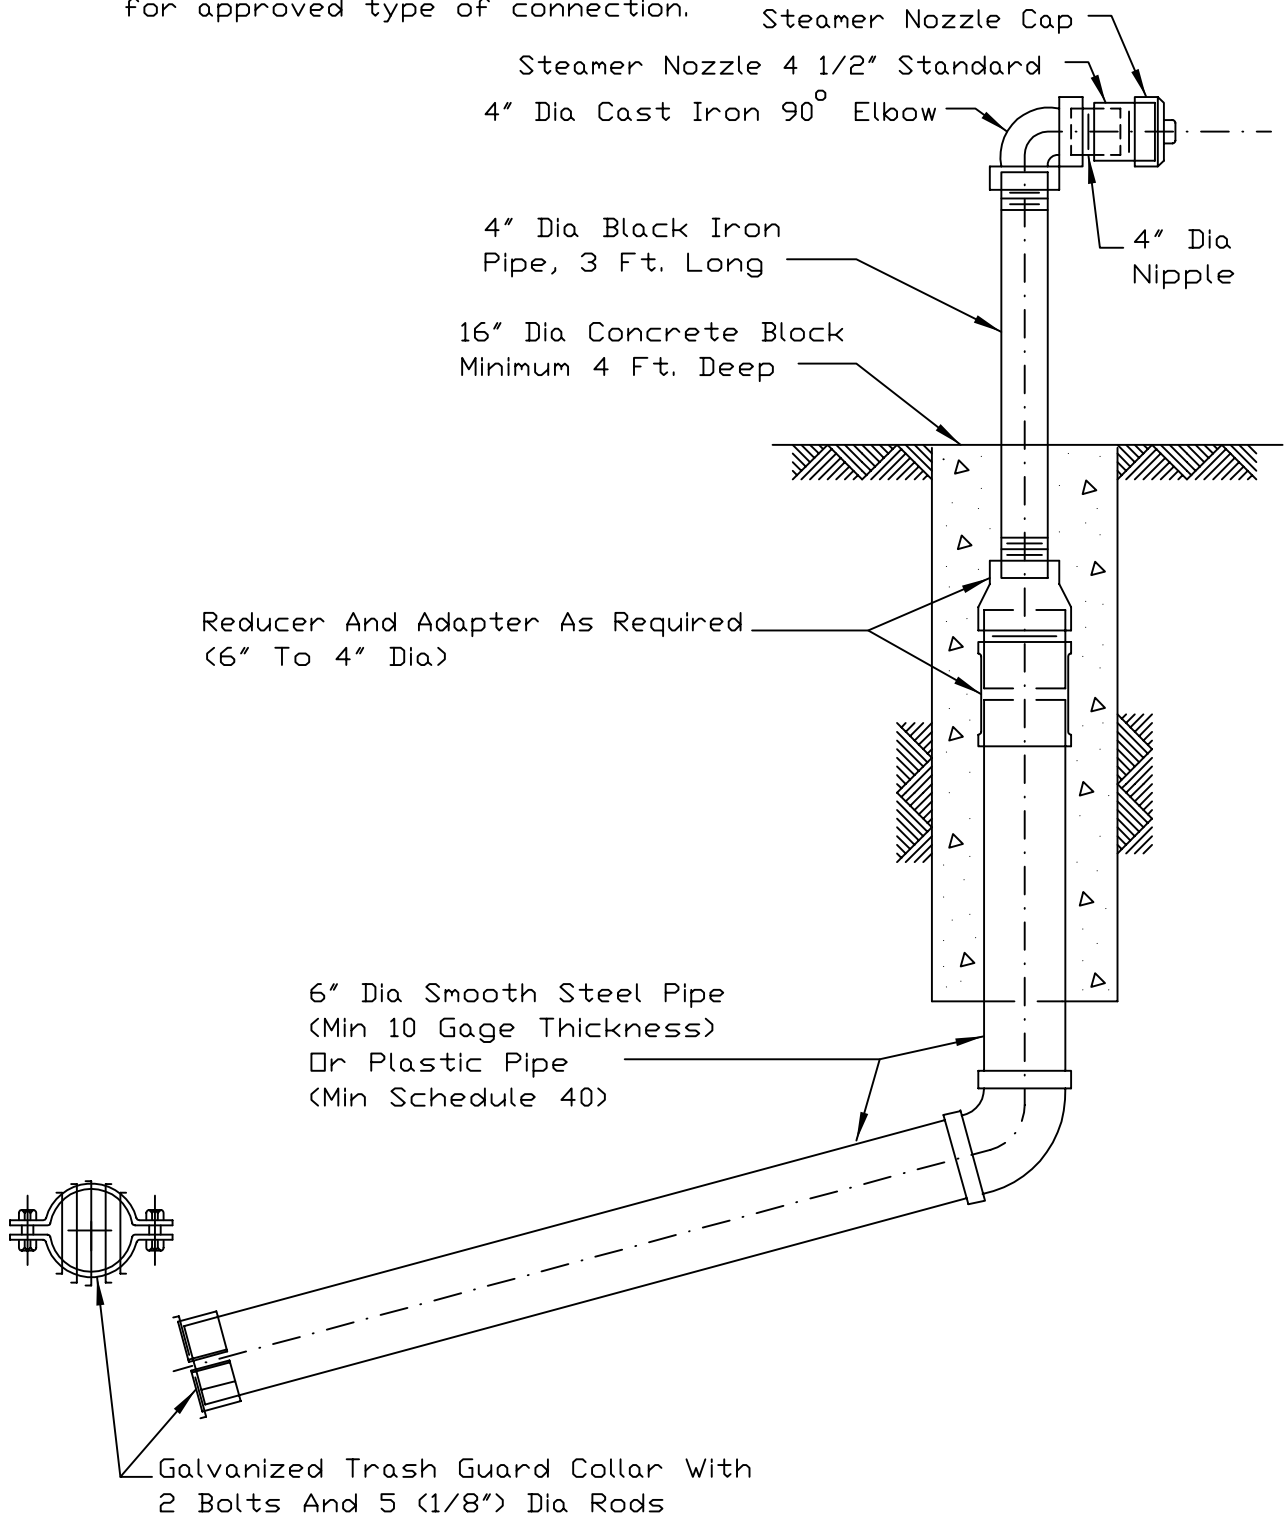

## DETAIL OF HYDRANT

REFERENCE	
Project	_____
Designed	_____ Date _____
Checked	_____ Date _____
Approved	_____ Date _____



**NRCS**

Natural Resources Conservation Service

STANDARD DWG. NO.
IL-120
SHEET 2 OF 2
DATE 9-29-94